


緩衝帯

S=1: 600 (A1)
S=1: 1200 (A3)

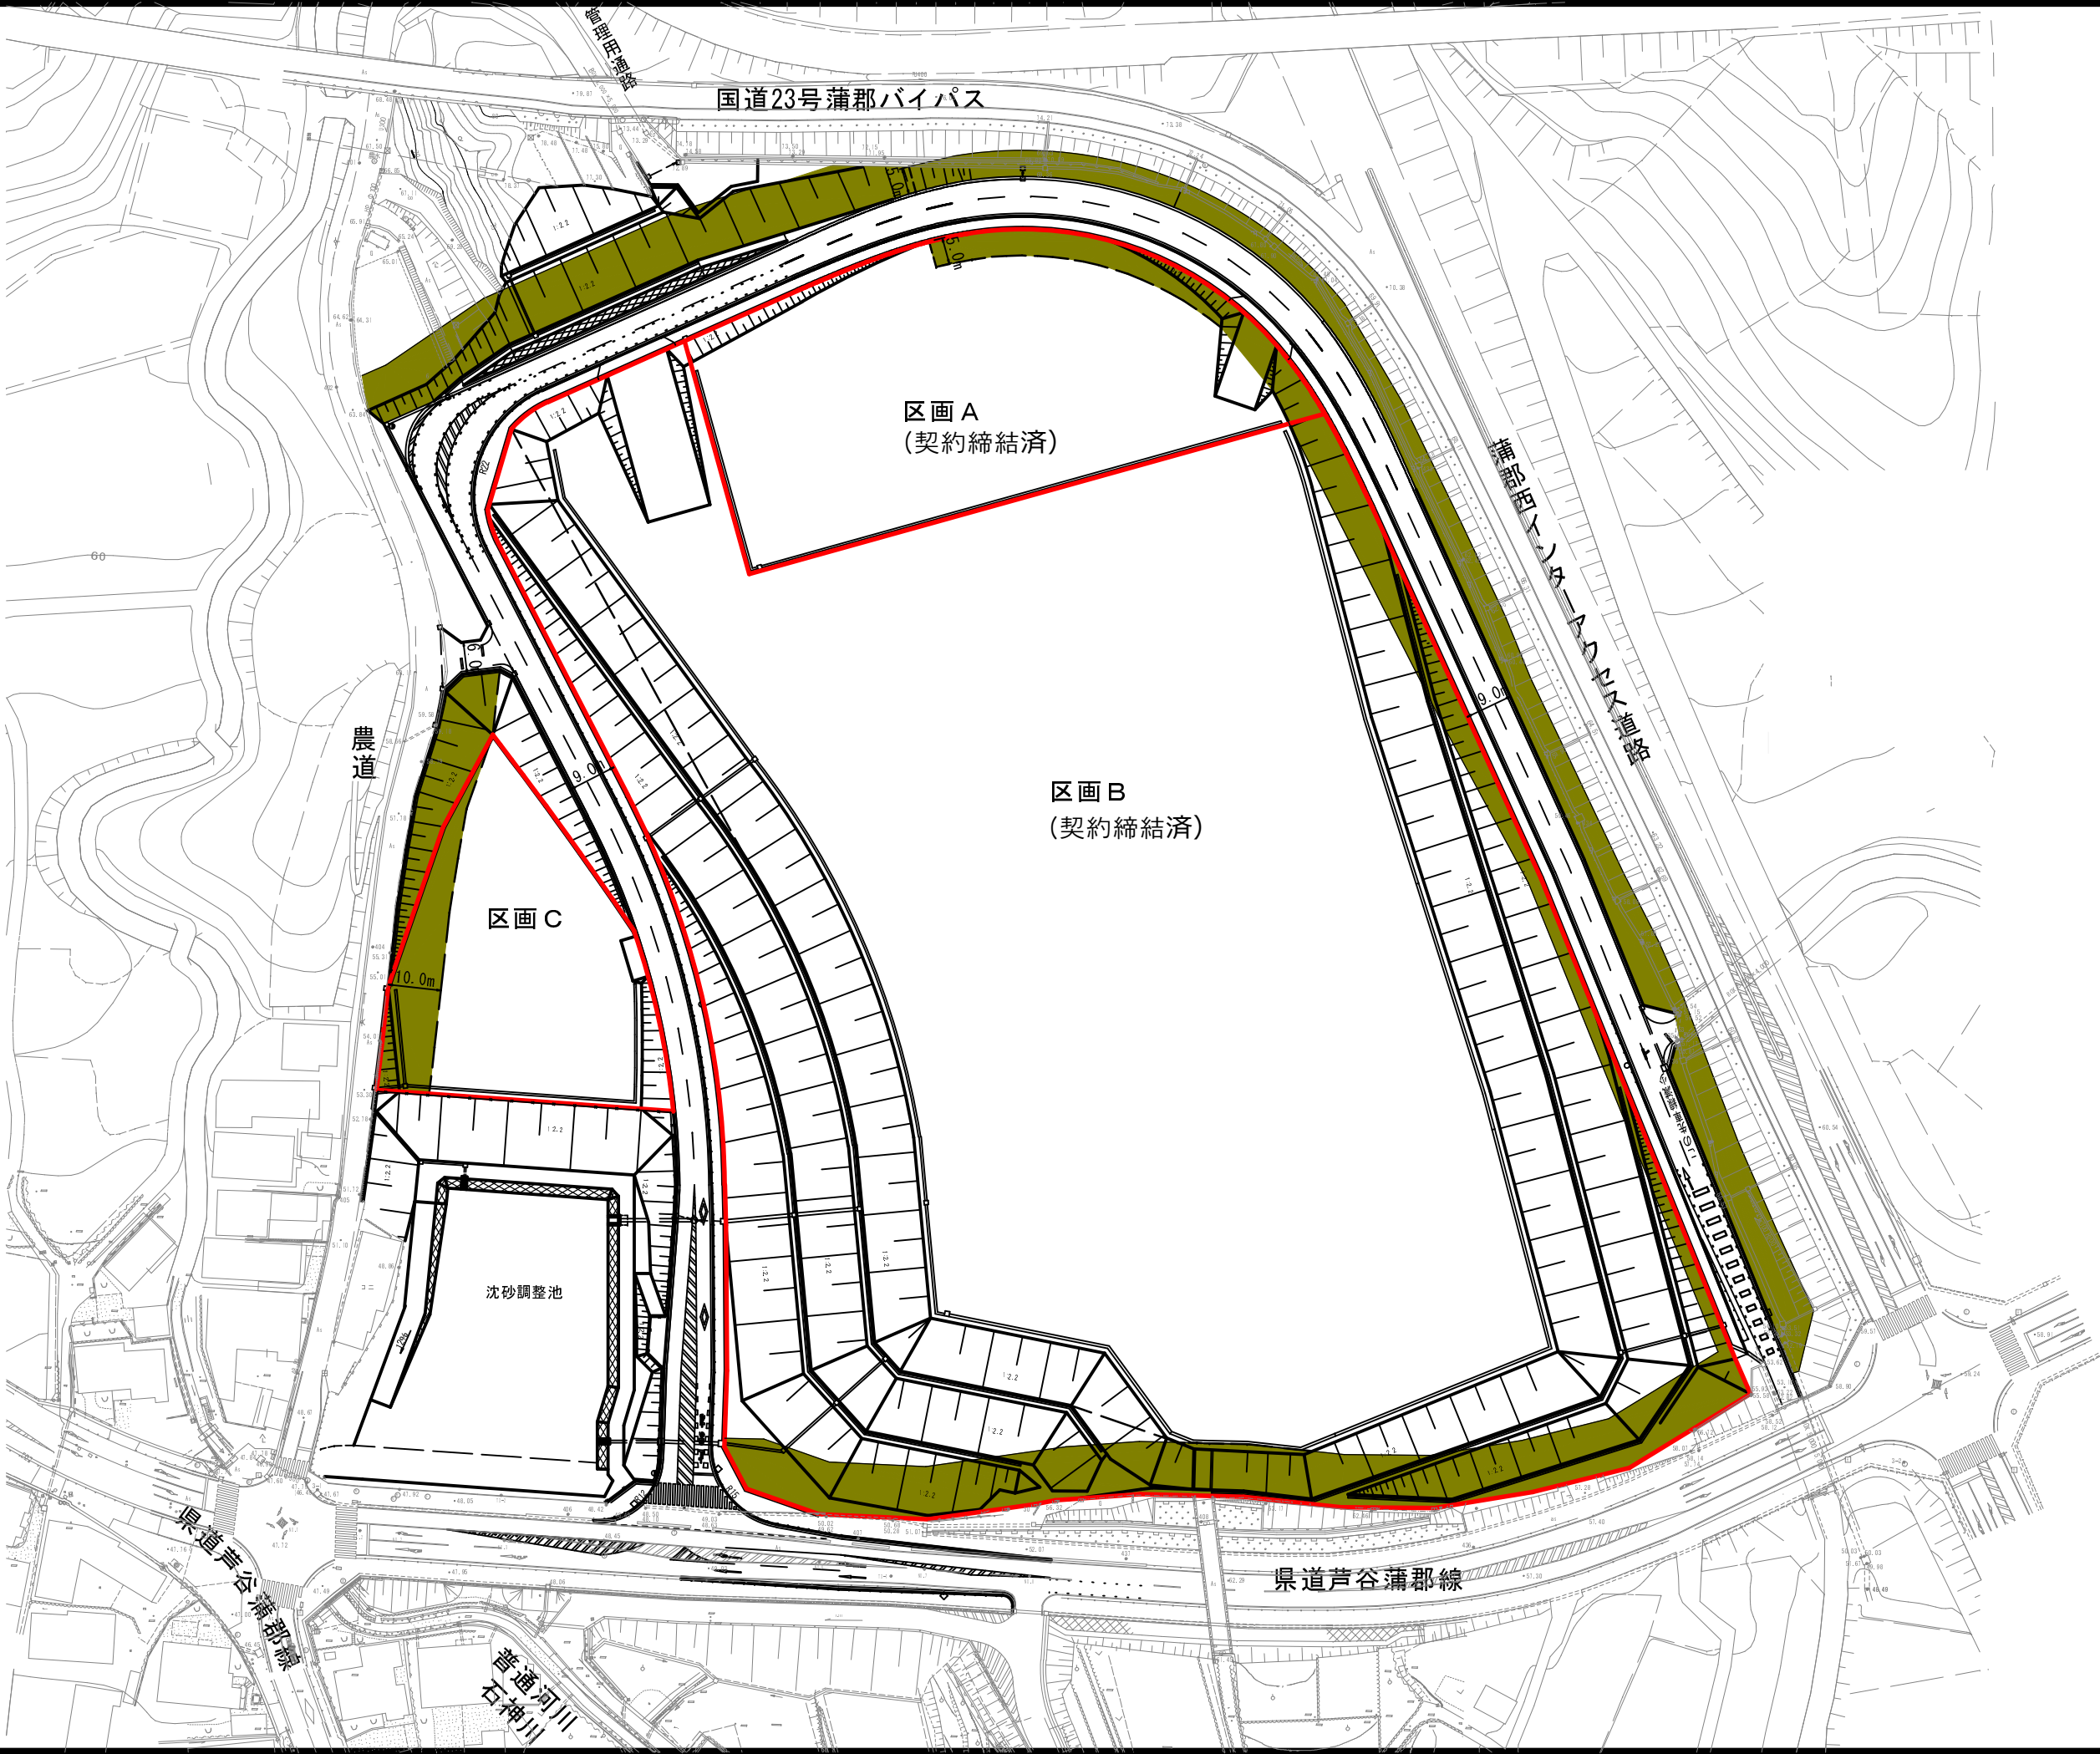

記号	名称
	開発区域
	砂防指定地